


project PROJECT
 project manager MANAGER
 designed by DESIGNER
 drawn by DRAFTER

cad information
 model space M-
 main file MAIN.DWG
 plot date PHYSICAL SURVEY
 paper space P-
 xreference XREF.DWG

job no. JOB NO.
 sheet no. SHEET

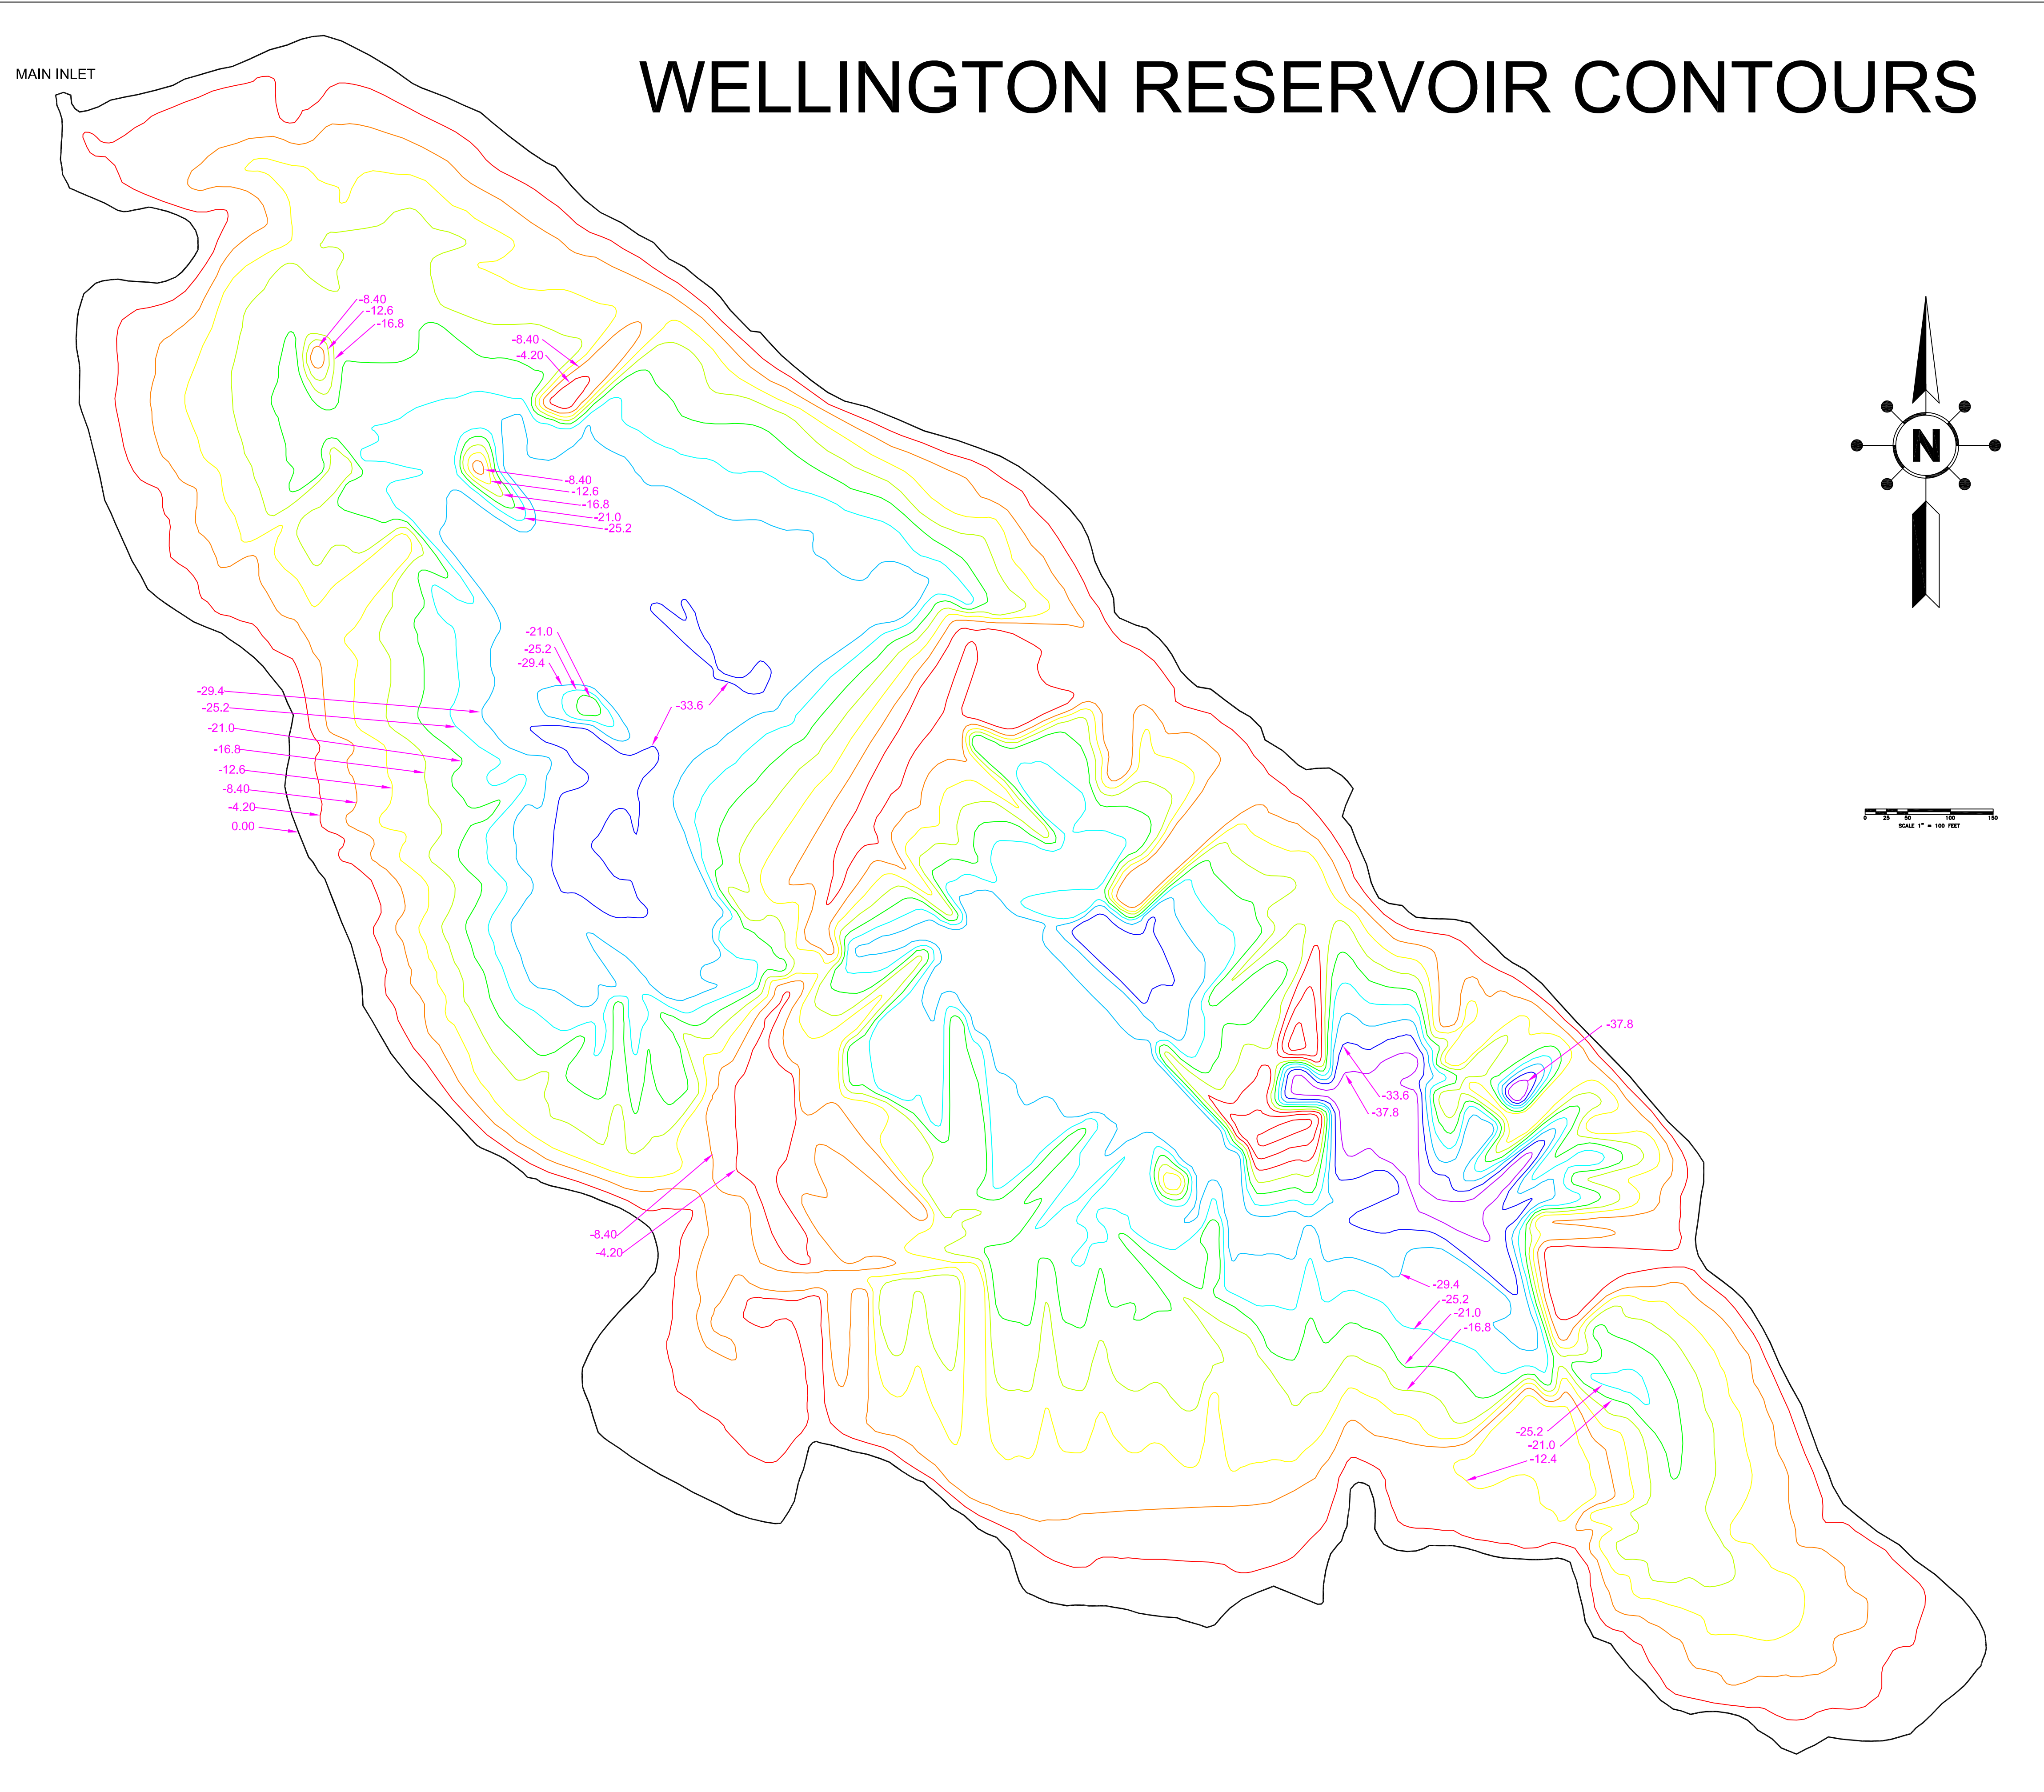

Aqua Sierra Inc.
 9094 S. Hwy 285
 MORRISON, CO 80465
 PHONE (303) 697-5486
 FAX (303) 697-5069
 WWW.AQUA-SIERRA.COM



WELLINGTON RESERVOIR
 PHYSICAL SURVEY
 BOTTOM CONTOURS

no	description of revisions	date	name
1			

date	7/10/2014
job number	
design by	RHF
drawn by	RHF
checked by	KH

sheet number
 1 - 1